


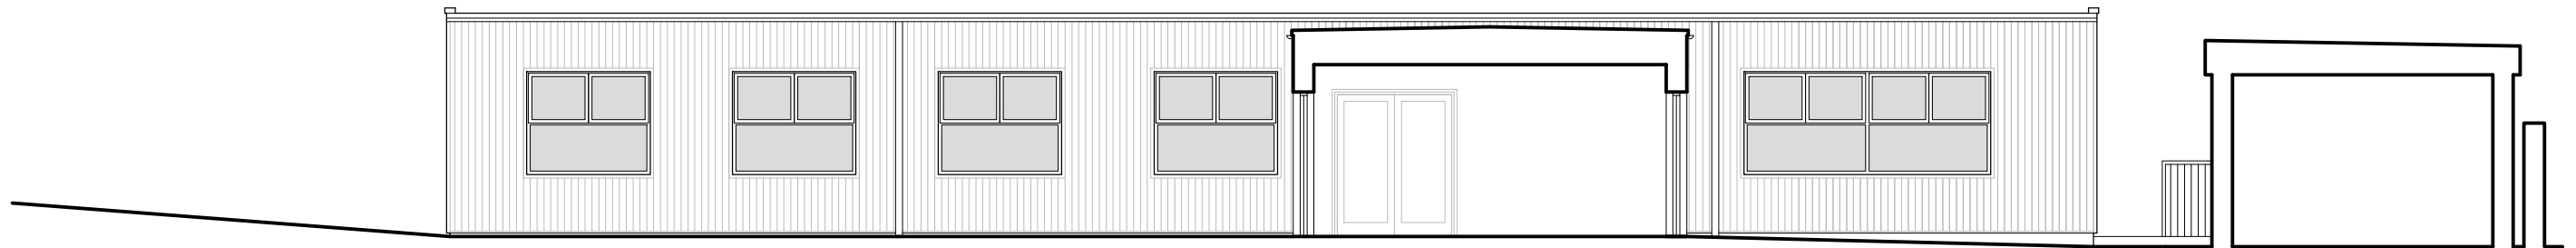

NORTH ELEVATION



NORTH SECTIONAL ELEVATION

Drawing status **PLANNING**



Dimensions must NOT be scaled from this drawing, refer to written dimensions only.
All dimensions should be checked on site.
Discrepancies on the drawing should be referred to the Architect prior to commencement of any works on site.
COPYRIGHT ©

Revision	Date	Description
P2	09.02.2023	General amendments

PROJECT

Classroom extension
Diptford C of E Primary School
Diptford
Totnes
TQ9 7NY

DRAWING

Proposed north elevation and sectional elevation
Scale 1:100 @A3
Date January 2023
Dwg No. 2302-05 **Rev** P2

