



SOUTH ELEVATION


SCHEDULE OF MATERIALS

ROOF
Single ply membrane roof covering with proprietary grey perimeter trim.


WALLS
Vertical timber weatherboarding - untreated to allow natural silvering.
Painted render plinth
Painted render circulation link

DOORS AND WINDOWS
Grey PVCu doors and windows

RAINWATER GOODS
Grey half round gutters and downpipes.

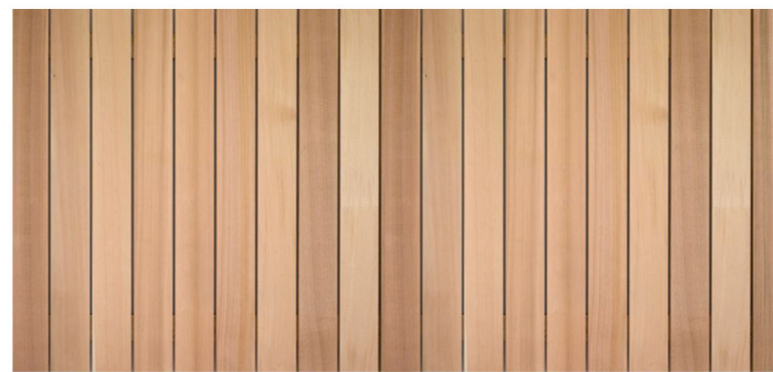

Drawing status **PLANNING**

 

Dimensions must NOT be scaled from this drawing, refer to written dimensions only.
All dimensions should be checked on site.
Discrepancies on the drawing should be referred to the Architect prior to commencement of any works on site.
COPYRIGHT ©

Revision	Date	Description

PROJECT

Classroom extension
Diptford C of E Primary School
Diptford
Totnes
TQ9 7NY

DRAWING

Proposed coloured south elevation and schedule of materials
Scale 1:100 @A3
Date January 2023
Dwg No. 2302-08 **Rev** P1

